


DRAWING "NOT TO SCALE"

BANNER MUST HAVE A MIN. OF 6, 12" WIDE "WIND HOLES" TO MINIMIZE SAILING EFFECT
 BANNER TO BE "DOUBLE FACE" AND A MINIMUM OF 20 OZ MATERIAL TO BE USED

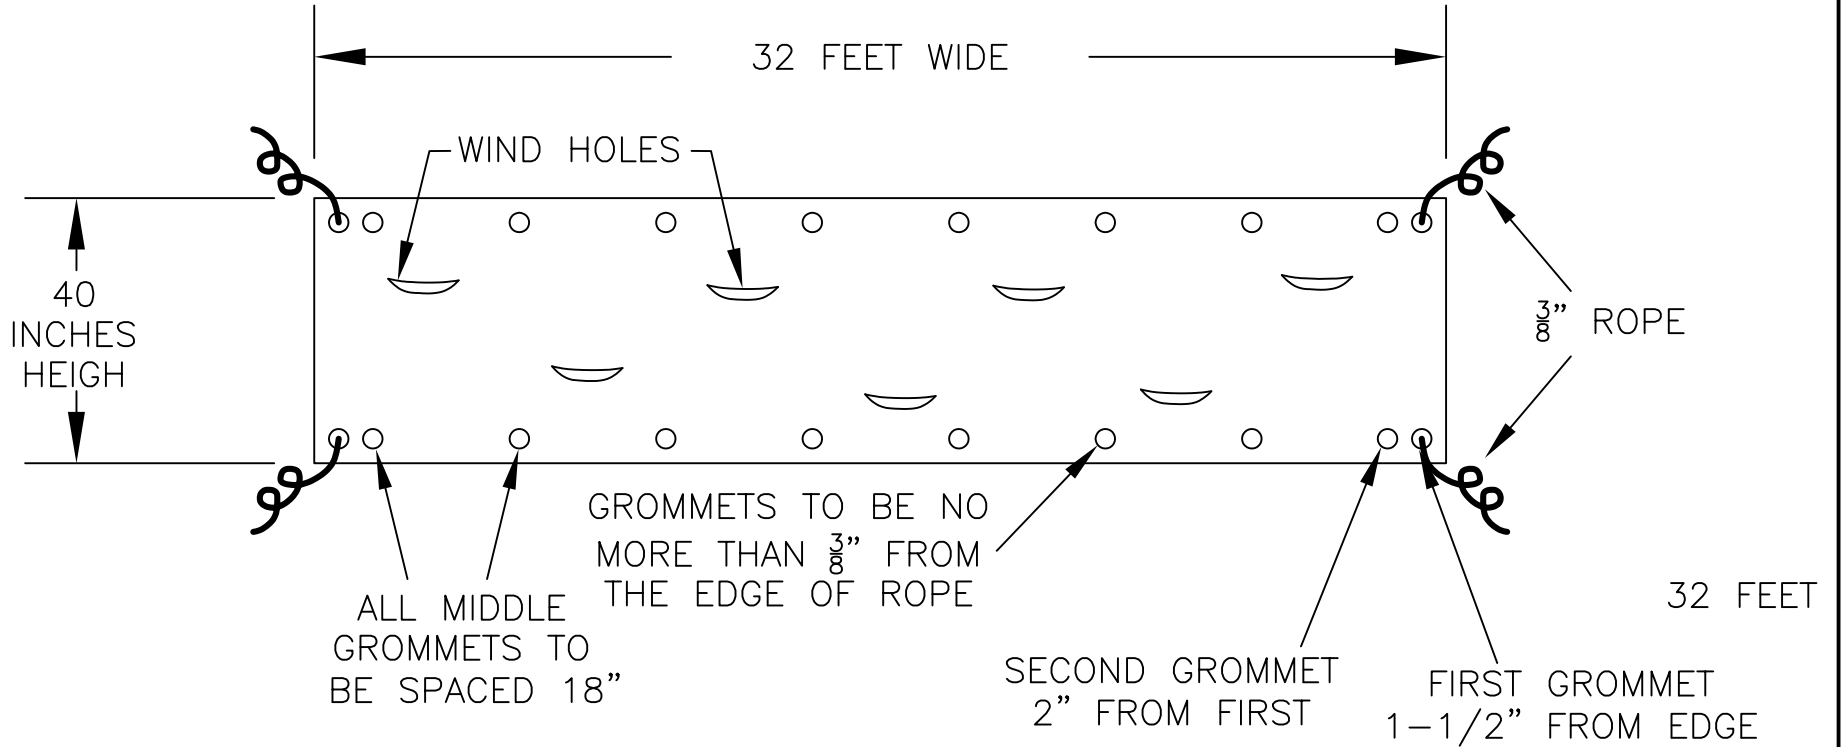

TOWN RESERVES THE RIGHT TO HANG BANNER IF SPECIFICATIONS RE NOT MET

ALL EDGES FOLDED OVER AND DOUBLE STITCHED WITH $\frac{3}{8}$ " ROPE INSERTED ALONG THE LENGTHS OF THE BANNER FOR REINFORCEMENT (ROPE TO EXTEND 1' TO 2' EXCESS) BRASS GROMMETS WITH $\frac{1}{2}$ " HOLES TO BE 1-1/2" FROM ENDS, SECOND GROMMET AT 2", THEN ALL OTHERS SPACED 18"



STANDARD
DETAIL

GILBERT ROAD BANNER

APPROVED

TOWN ENGINEER

DATE

DETAIL No.
GIL-XXX