




GILBERT
ARIZONA

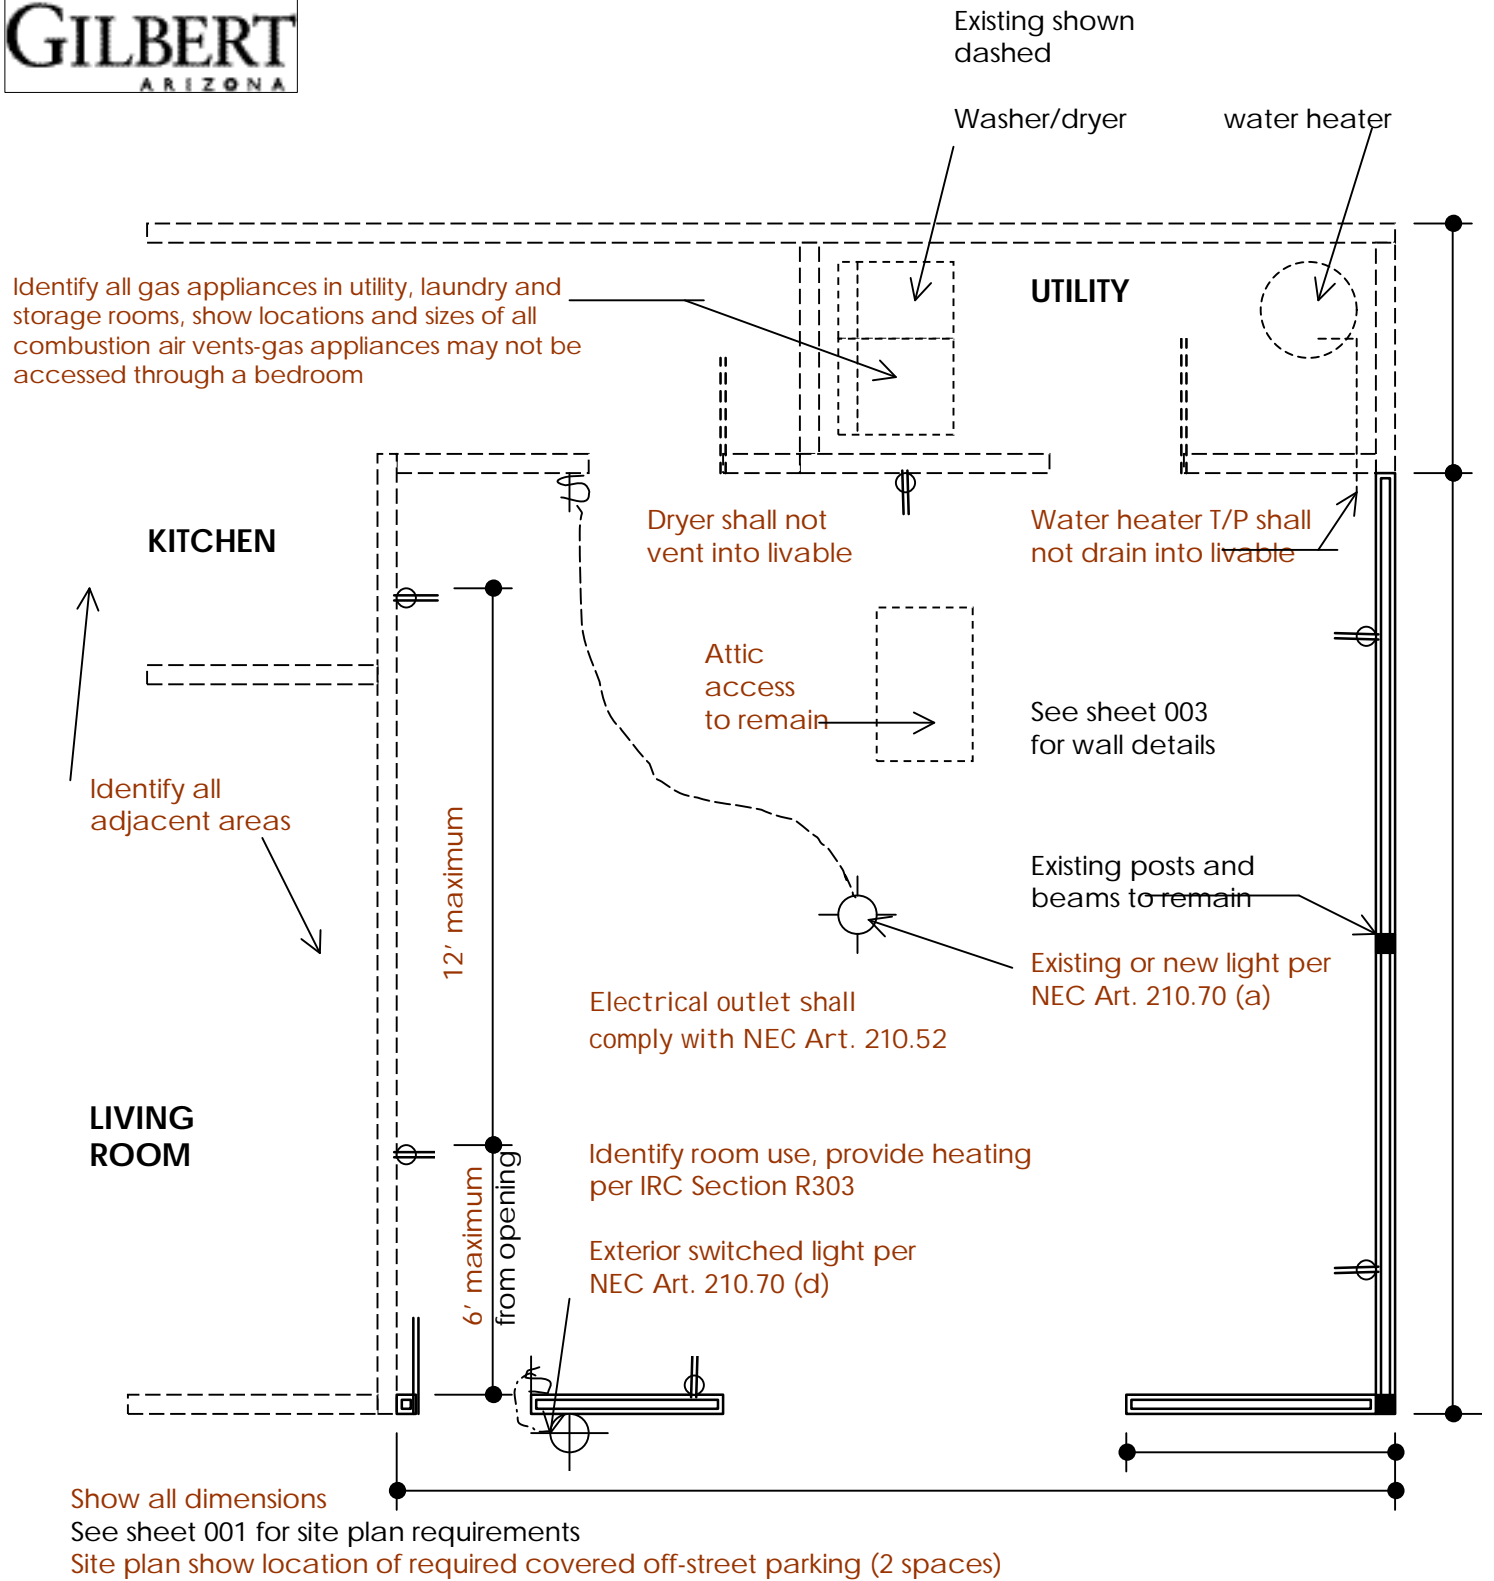

Town of Gilbert
90 E Civic Center Dr.
Building and Code
Compliance

**CARPORT - GARAGE ENCLOSURE
INTO LIVABLE**

TOG/001
Revised 08/02